


PAGE: _____
NO.: _____

HELPER CITY BUILDING PERMIT


Plot the construction planned for this permit, show distances from property lines and dimensions of buildings to be constructed.

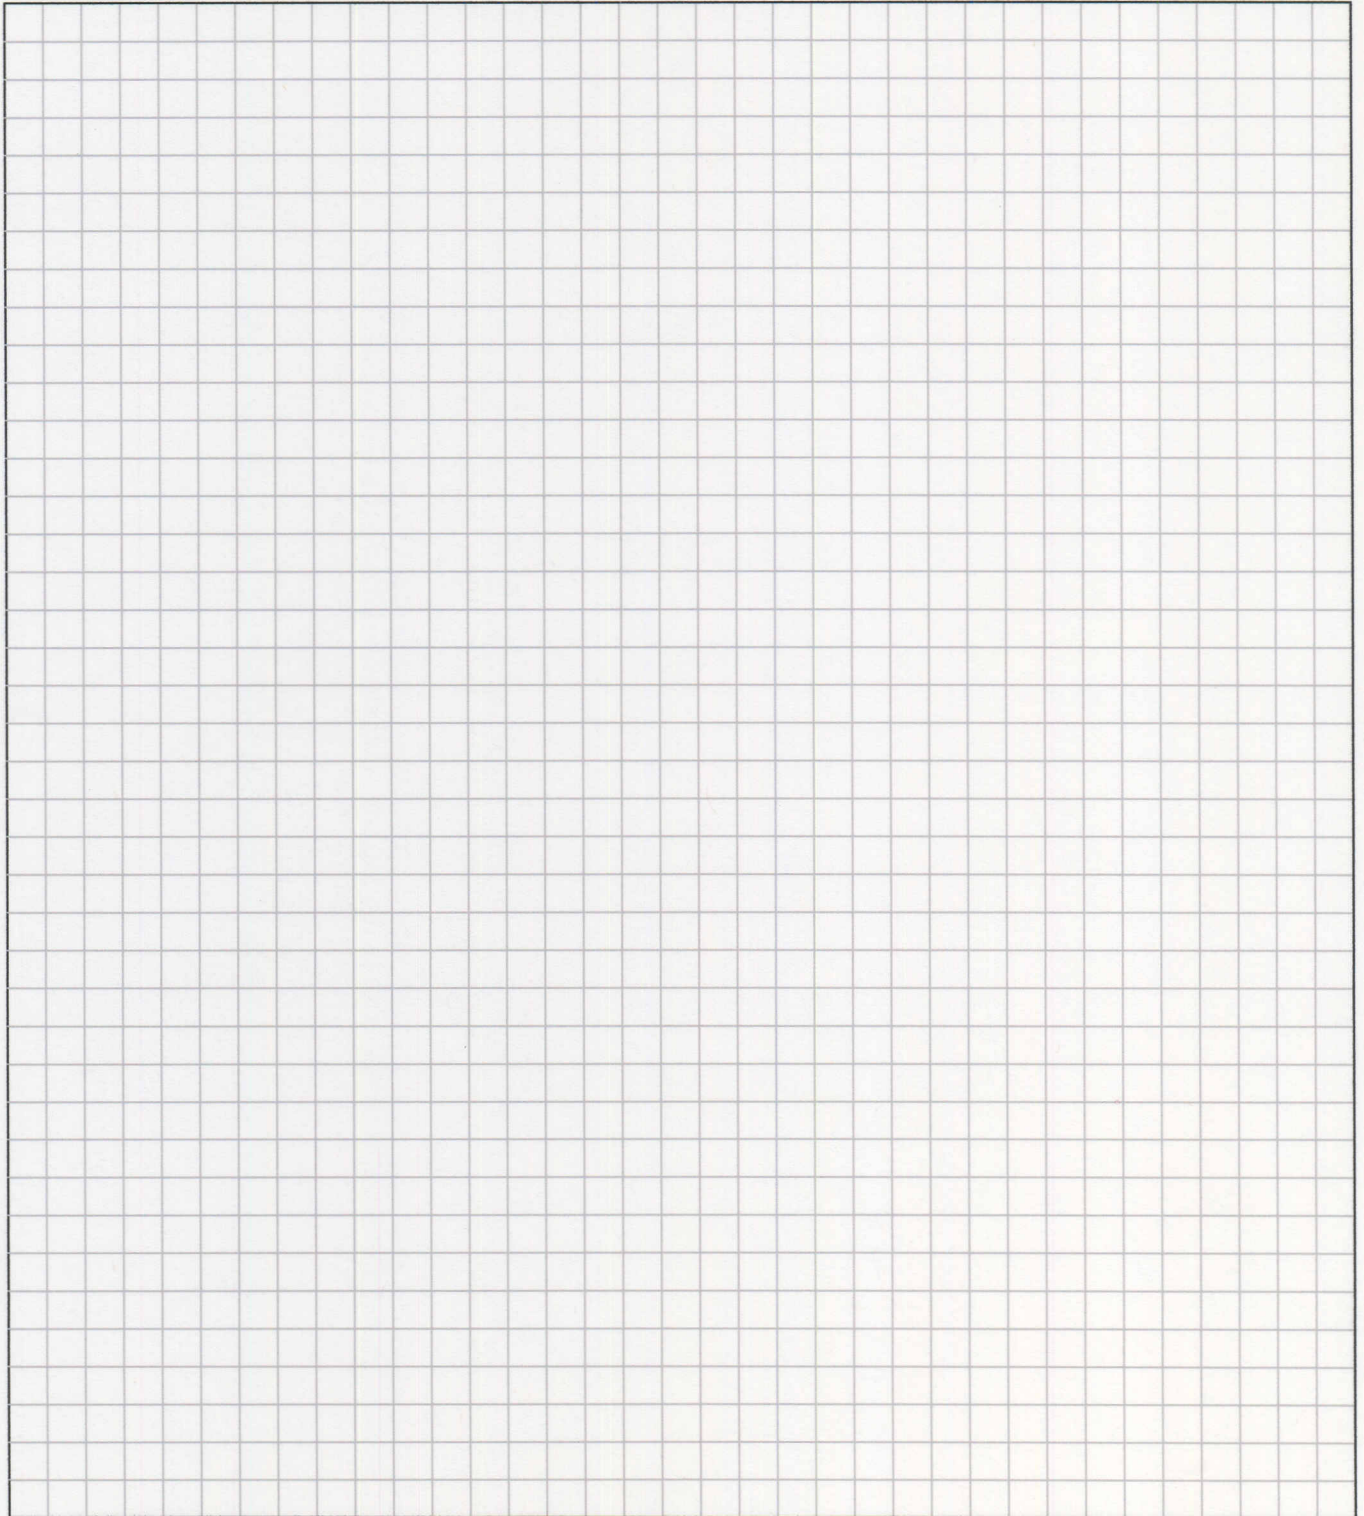

SCALE: _____

NAME: _____
ADDRESS: _____

SAMPLE SITE PLAN

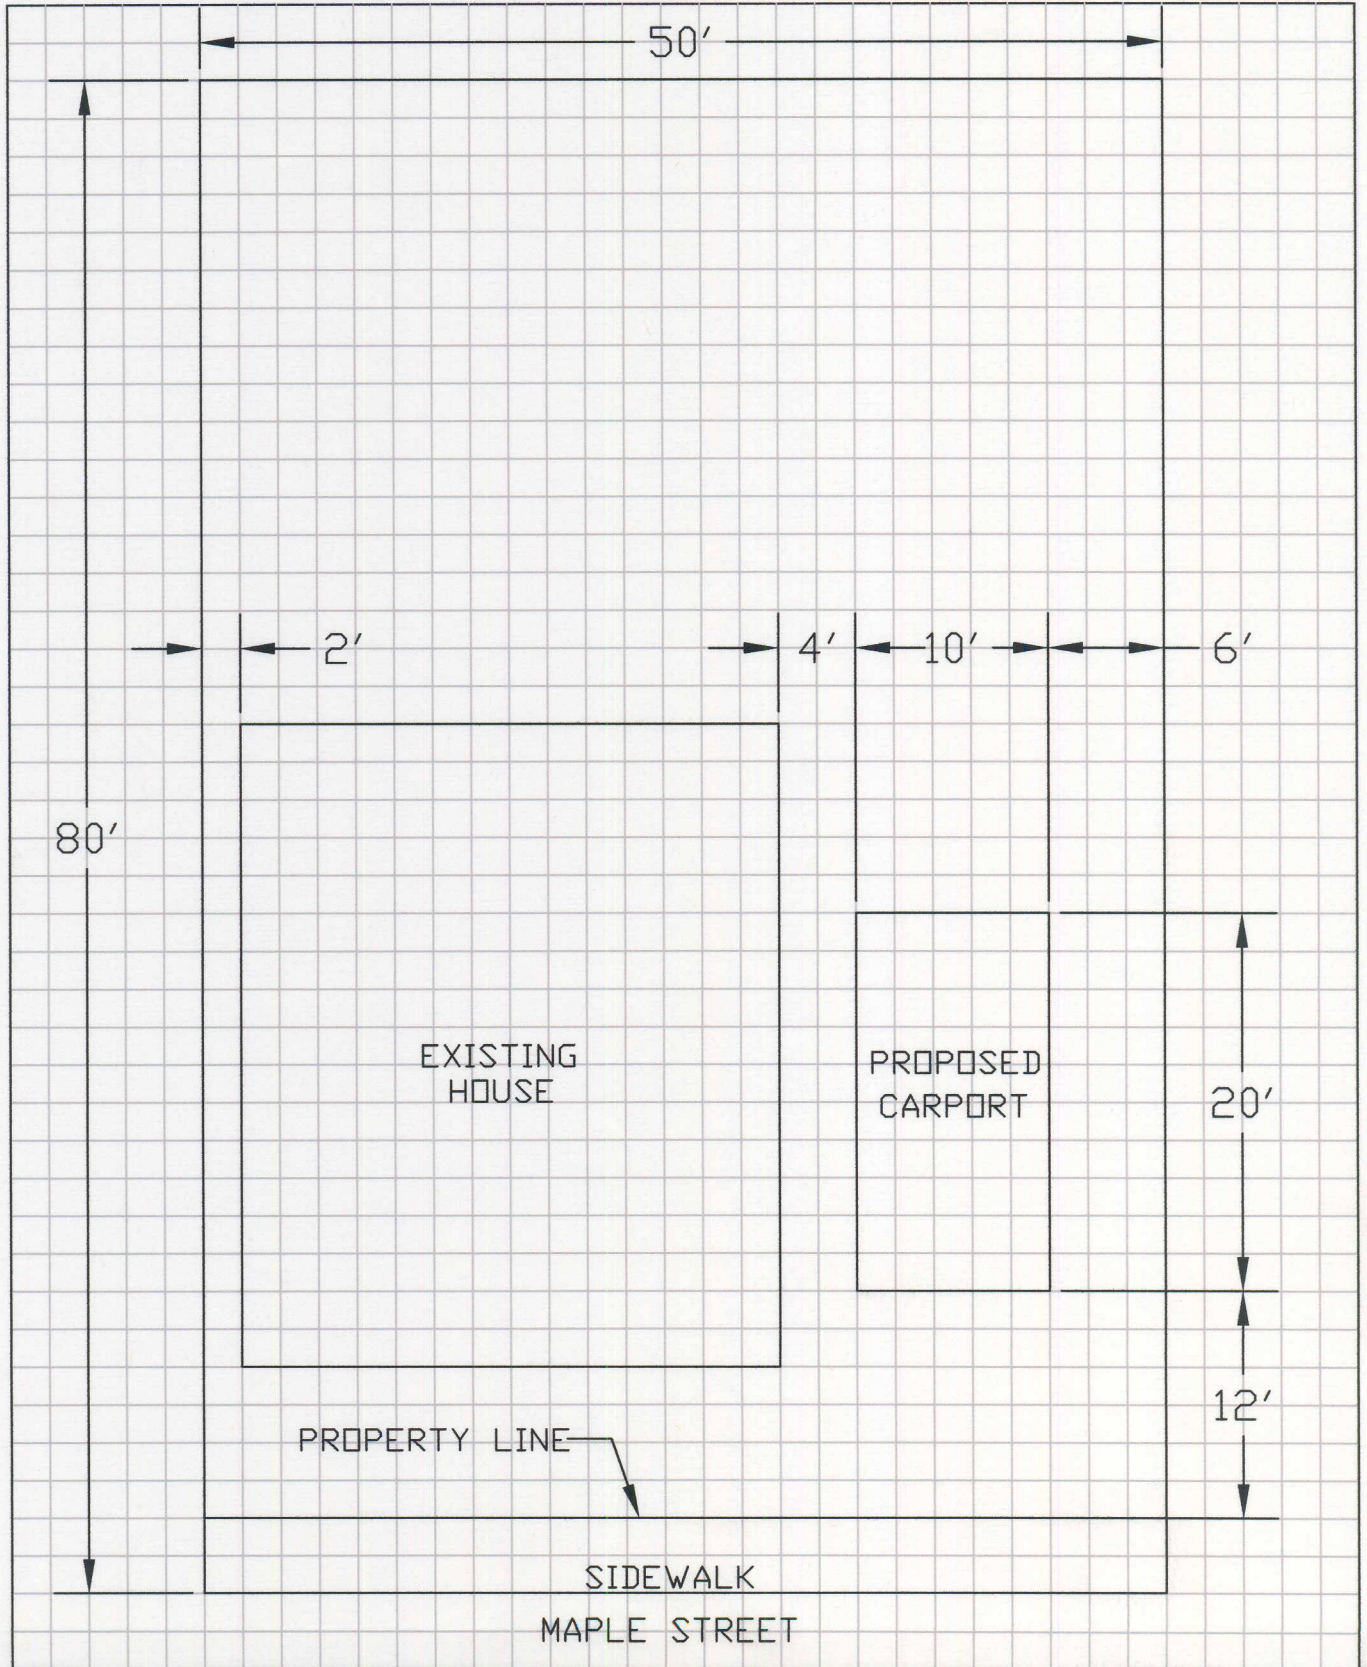

SCALE: 1" = 10'

NAME: JOE SMITH
ADDRESS: 26 MAPLE STREET